


Residential Typical Section

200 South to 200 North

Modified 99 ft. Section (Actual 93 ft. - 99 ft.)

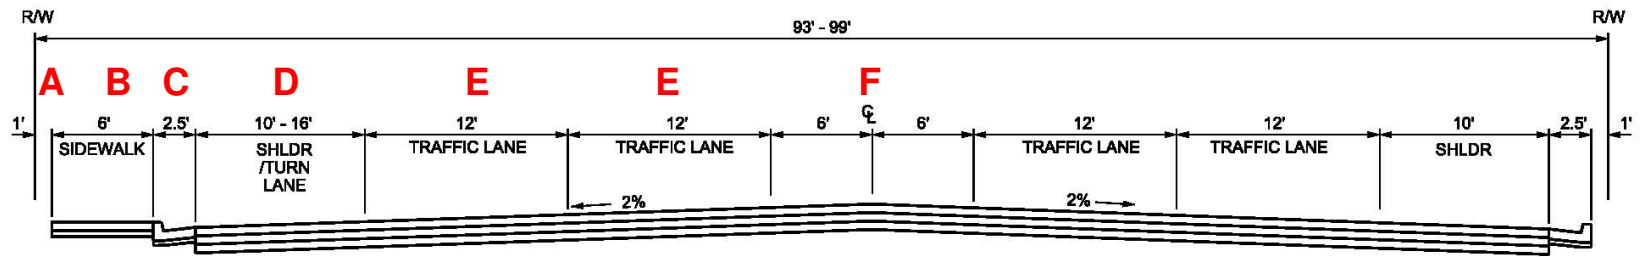

* Transition to Narrowed 93' section immediately south of 200 North (SR-30)

- A – 1 ft. back of sidewalk
- B – 6 ft. sidewalk
- C – 2.5 ft. curb / gutter
- D – 10-16 ft. shoulder/turn
- E – 12 ft. traffic lane (2)
- F – 12 ft. turn lane